


NOTE: CONTACT SPI ENGINEERING DEPARTMENT FOR MAXIMUM SPACING OF STUD FRAMING AND ANCHORS

DOUBLE STUD AT VERTICAL PANEL JOINT

STEEL STUDS SPACED AS REQ'D. 24" (600mm) O.C. MAX.

FACTORY ATTACHED 3 1/2" (90mm) SQ. ATTACHMENT PLATES SPACED 30" O.C. (760mm) MAX.

WELD ATTACH STONE PANELS TO FRAME

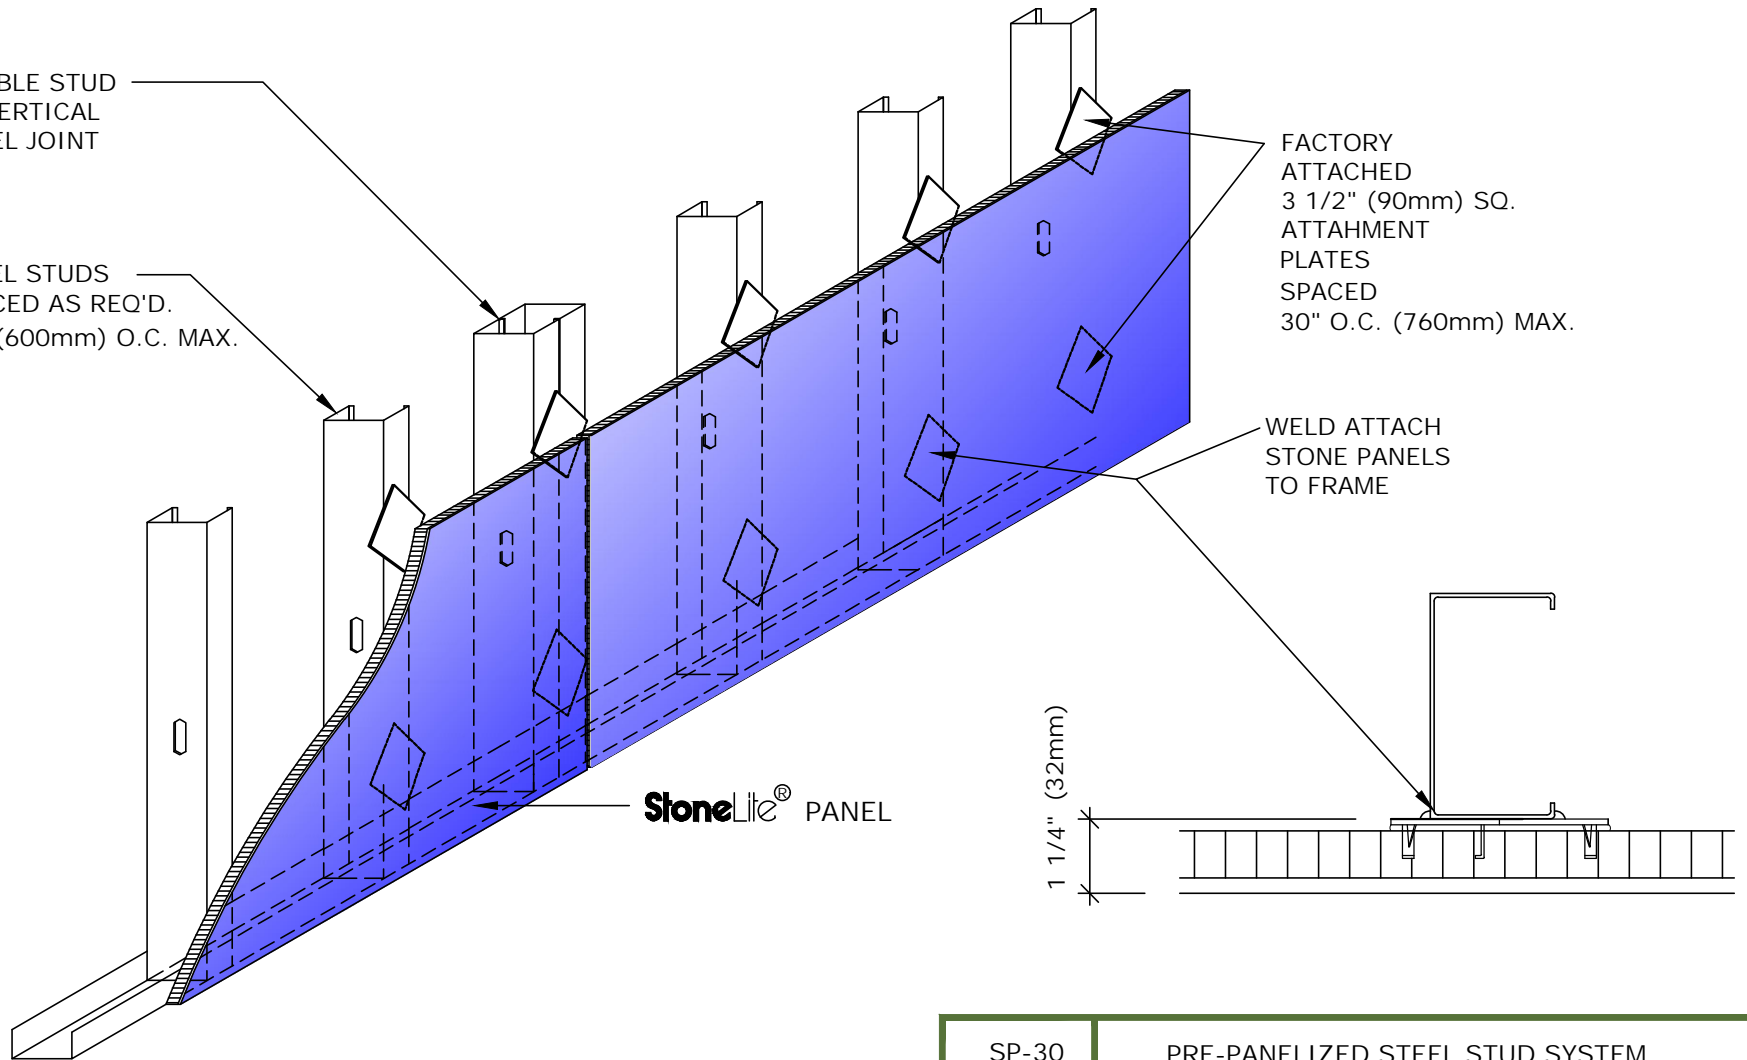

SP-30

PRE-PANELIZED STEEL STUD SYSTEM

Stonepanels
INTERNATIONAL LLC

2400 HWY 1431 WEST
Marble Falls, TX 78654
800.328.6275
www.stonepanels.com